


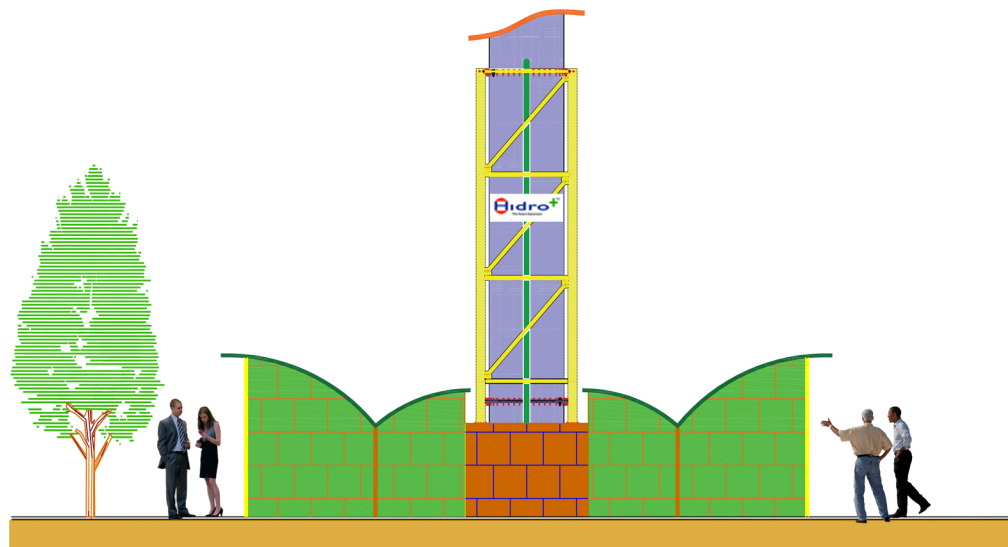


**ELEVATION**

SCALE NTS

## HYGEN STG - HYDROGEN FILLING STATIONS

The stand alone Hydrogen (H<sub>2</sub>) Gas Fully Integrated Mini Production Plant.

- + Capacity 2 MT H<sub>2</sub> Gas.
- + H<sub>2</sub> Gas production rate 400 kg/hr.
- + Hydrogen Gas operation 24/7.
- + Filling Capacity for up to 35 Cars and Buses per hour.

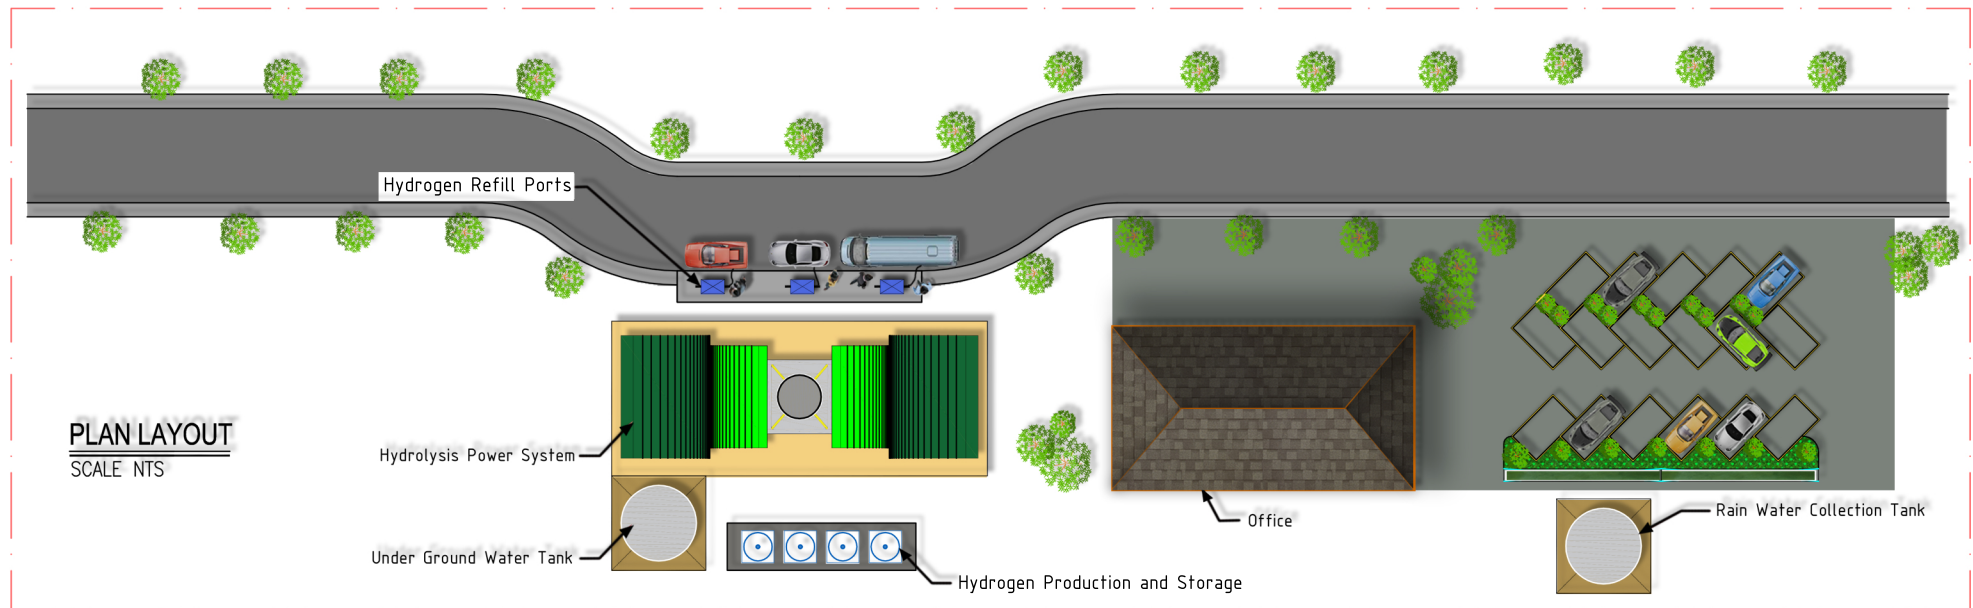

**PLAN LAYOUT**

SCALE NTS

|                         |                                              |                                                                                      |                                       |                                            |                              |                    |                 |                    |   |   |   |   |
|-------------------------|----------------------------------------------|--------------------------------------------------------------------------------------|---------------------------------------|--------------------------------------------|------------------------------|--------------------|-----------------|--------------------|---|---|---|---|
| PEMBERI TUGAS<br>CLIENT | PROYEK<br>PROJECT                            | KONSULTAN DESAIN<br>DESIGN CONSULTANT                                                | KONTRAKTOR<br>CONTRACTOR              | KONSULTAN STRUKTUR<br>STRUCTURE CONSULTANT | NAMA GAMBAR<br>DRAWING TITLE | REVISI<br>REVISION | NO. REVISI      |                    |   |   |   |   |
|                         | HYGEN STG<br>Hydro Kinetic Storage Generator |                                                                                      | -                                     | -                                          |                              | EGH                | ETHE ASHARI, UI | A                  | B | C | D | E |
|                         |                                              |                                                                                      | LOKASI<br>LOCATION                    | -                                          |                              | -                  |                 | KELOMPOK<br>OFFICE | 0 | 1 | 2 | 3 |
|                         |                                              |  | KONSULTAN H.E.P.<br>H.E.P. CONSULTANT | KONSULTAN LIGHTING<br>LIGHTING CONSULTANT  |                              | ETHE ASHARI, UI    |                 |                    |   |   |   |   |
|                         |                                              |                                                                                      | -                                     | -                                          | SKALA<br>SCALE               | NTS                |                 |                    |   |   |   |   |